



THIS DRAWING IS FOR
PLANNING PURPOSES ONLY
DO NOT USE FOR
CONSTRUCTION

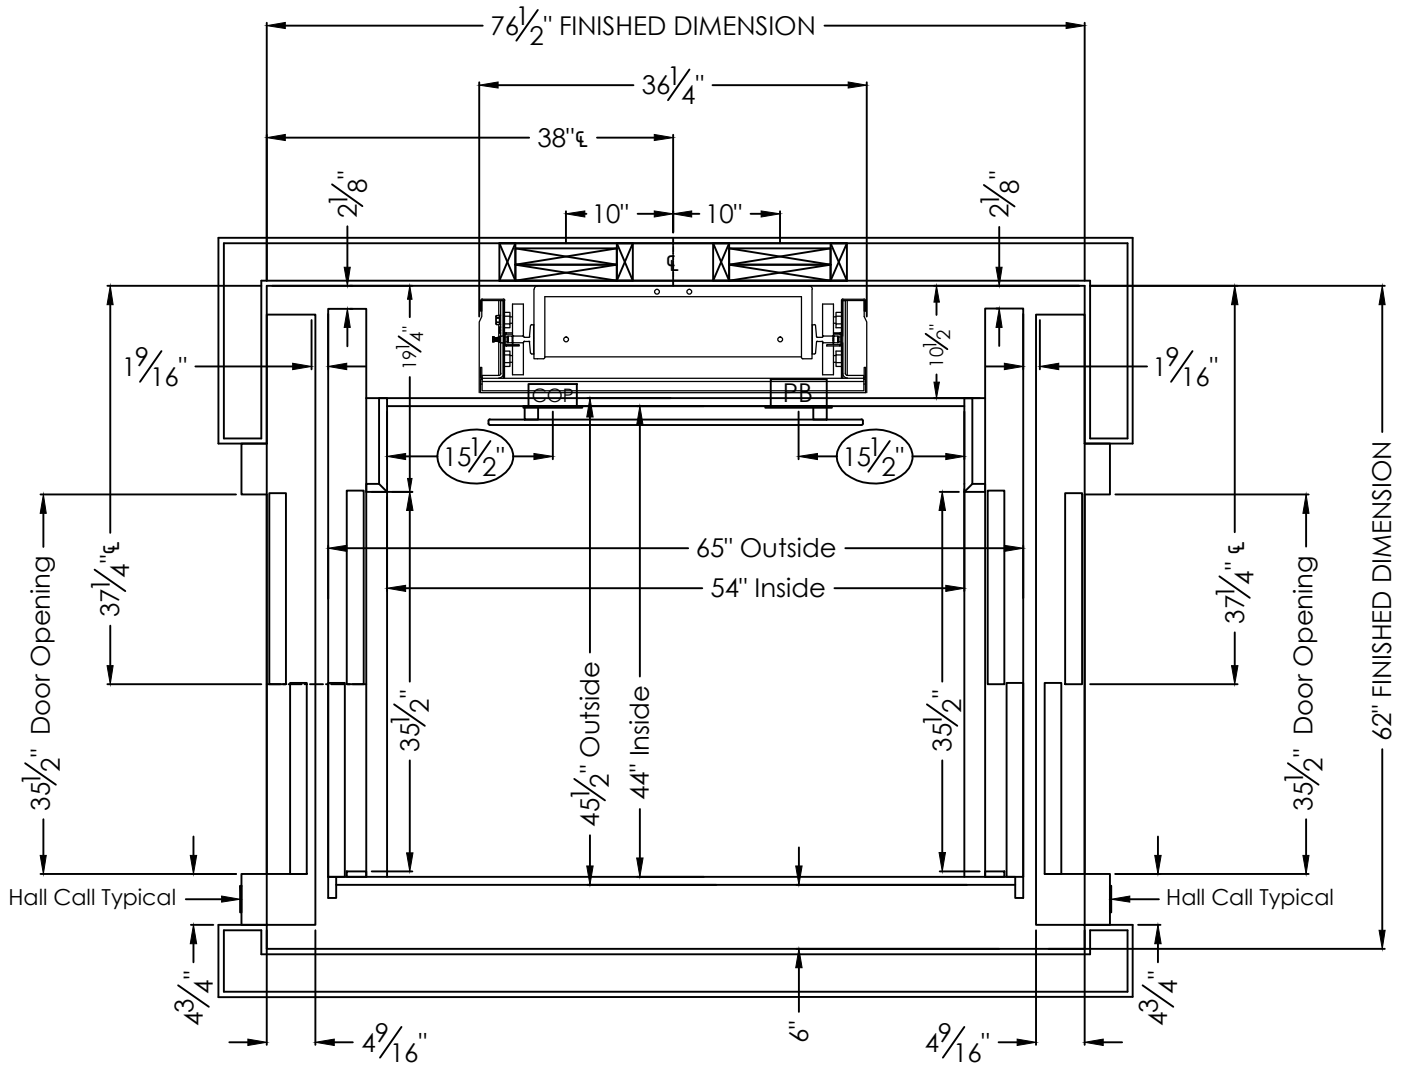

NOTES:

CAR FLOORING AND FINISHINGS MUST NOT EXCEED 25 LBS

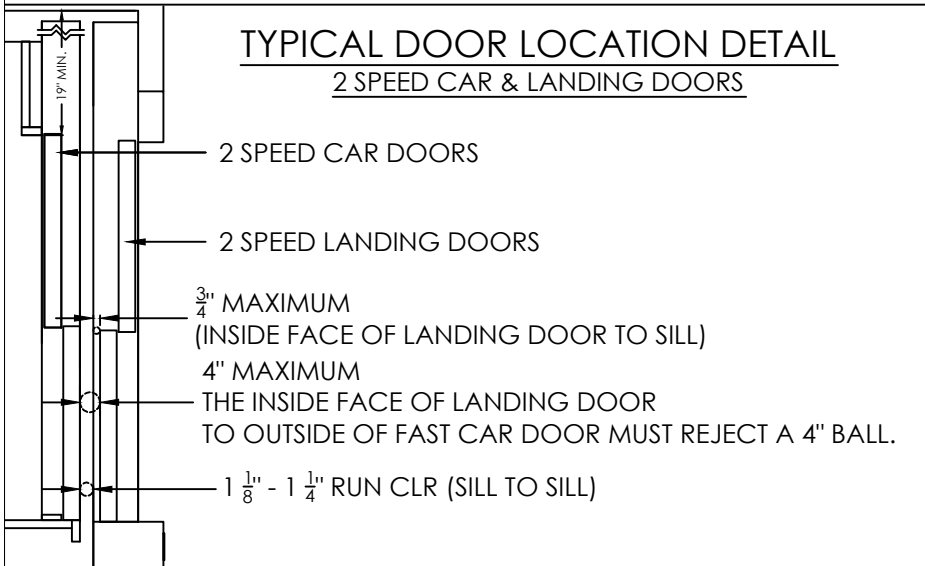

		SYMMETRY ELEVATING SOLUTIONS PH 877-375-1428	
		TITLE	SCALE
44 X 54 OPPOSITE OPENINGS RH LH		NONE	
DRAWN BY	ORIGINAL DATE	DRAWING NO.	REV
	04-02-2020	RE175	0
JOB INFORMATION THIS DRAWING IS FOR PLANNING PURPOSES ONLY, DO NOT USE FOR CONSTRUCTION			